



**PROJECT ARCHITECT**  
 332 E. 8th ST.  
 Cincinnati, OH 45202-2217  
 v 513.241.8700  
 GBBN.COM

**CONSULTANTS**

**EBS**  
 MEP  
 515 MONMOUTH ST  
 NEWPORT, KY 41071  
 859.262.0585

**HWC**  
 CIVIL ENGINEER  
 135 N. PENNSYLVANIA  
 INDIANAPOLIS, INDIANA 46204  
 317.347.3663

**MCOMAS O'DONNELL & NACCARATO**  
 STRUCTURAL  
 317.741.0993

**DRAWING ISSUE**

**SCHEMATIC DESIGN**

| NO. | DATE | DESCRIPTION |
|-----|------|-------------|
|     |      |             |
|     |      |             |
**DRAWING TITLE**

**SD FLOOR PLAN**

**SEAL**


**PRELIMINARY  
 NOT FOR  
 CONSTRUCTION**

**JOB NUMBER**

**14522**

**A-1**

**05/28/21**

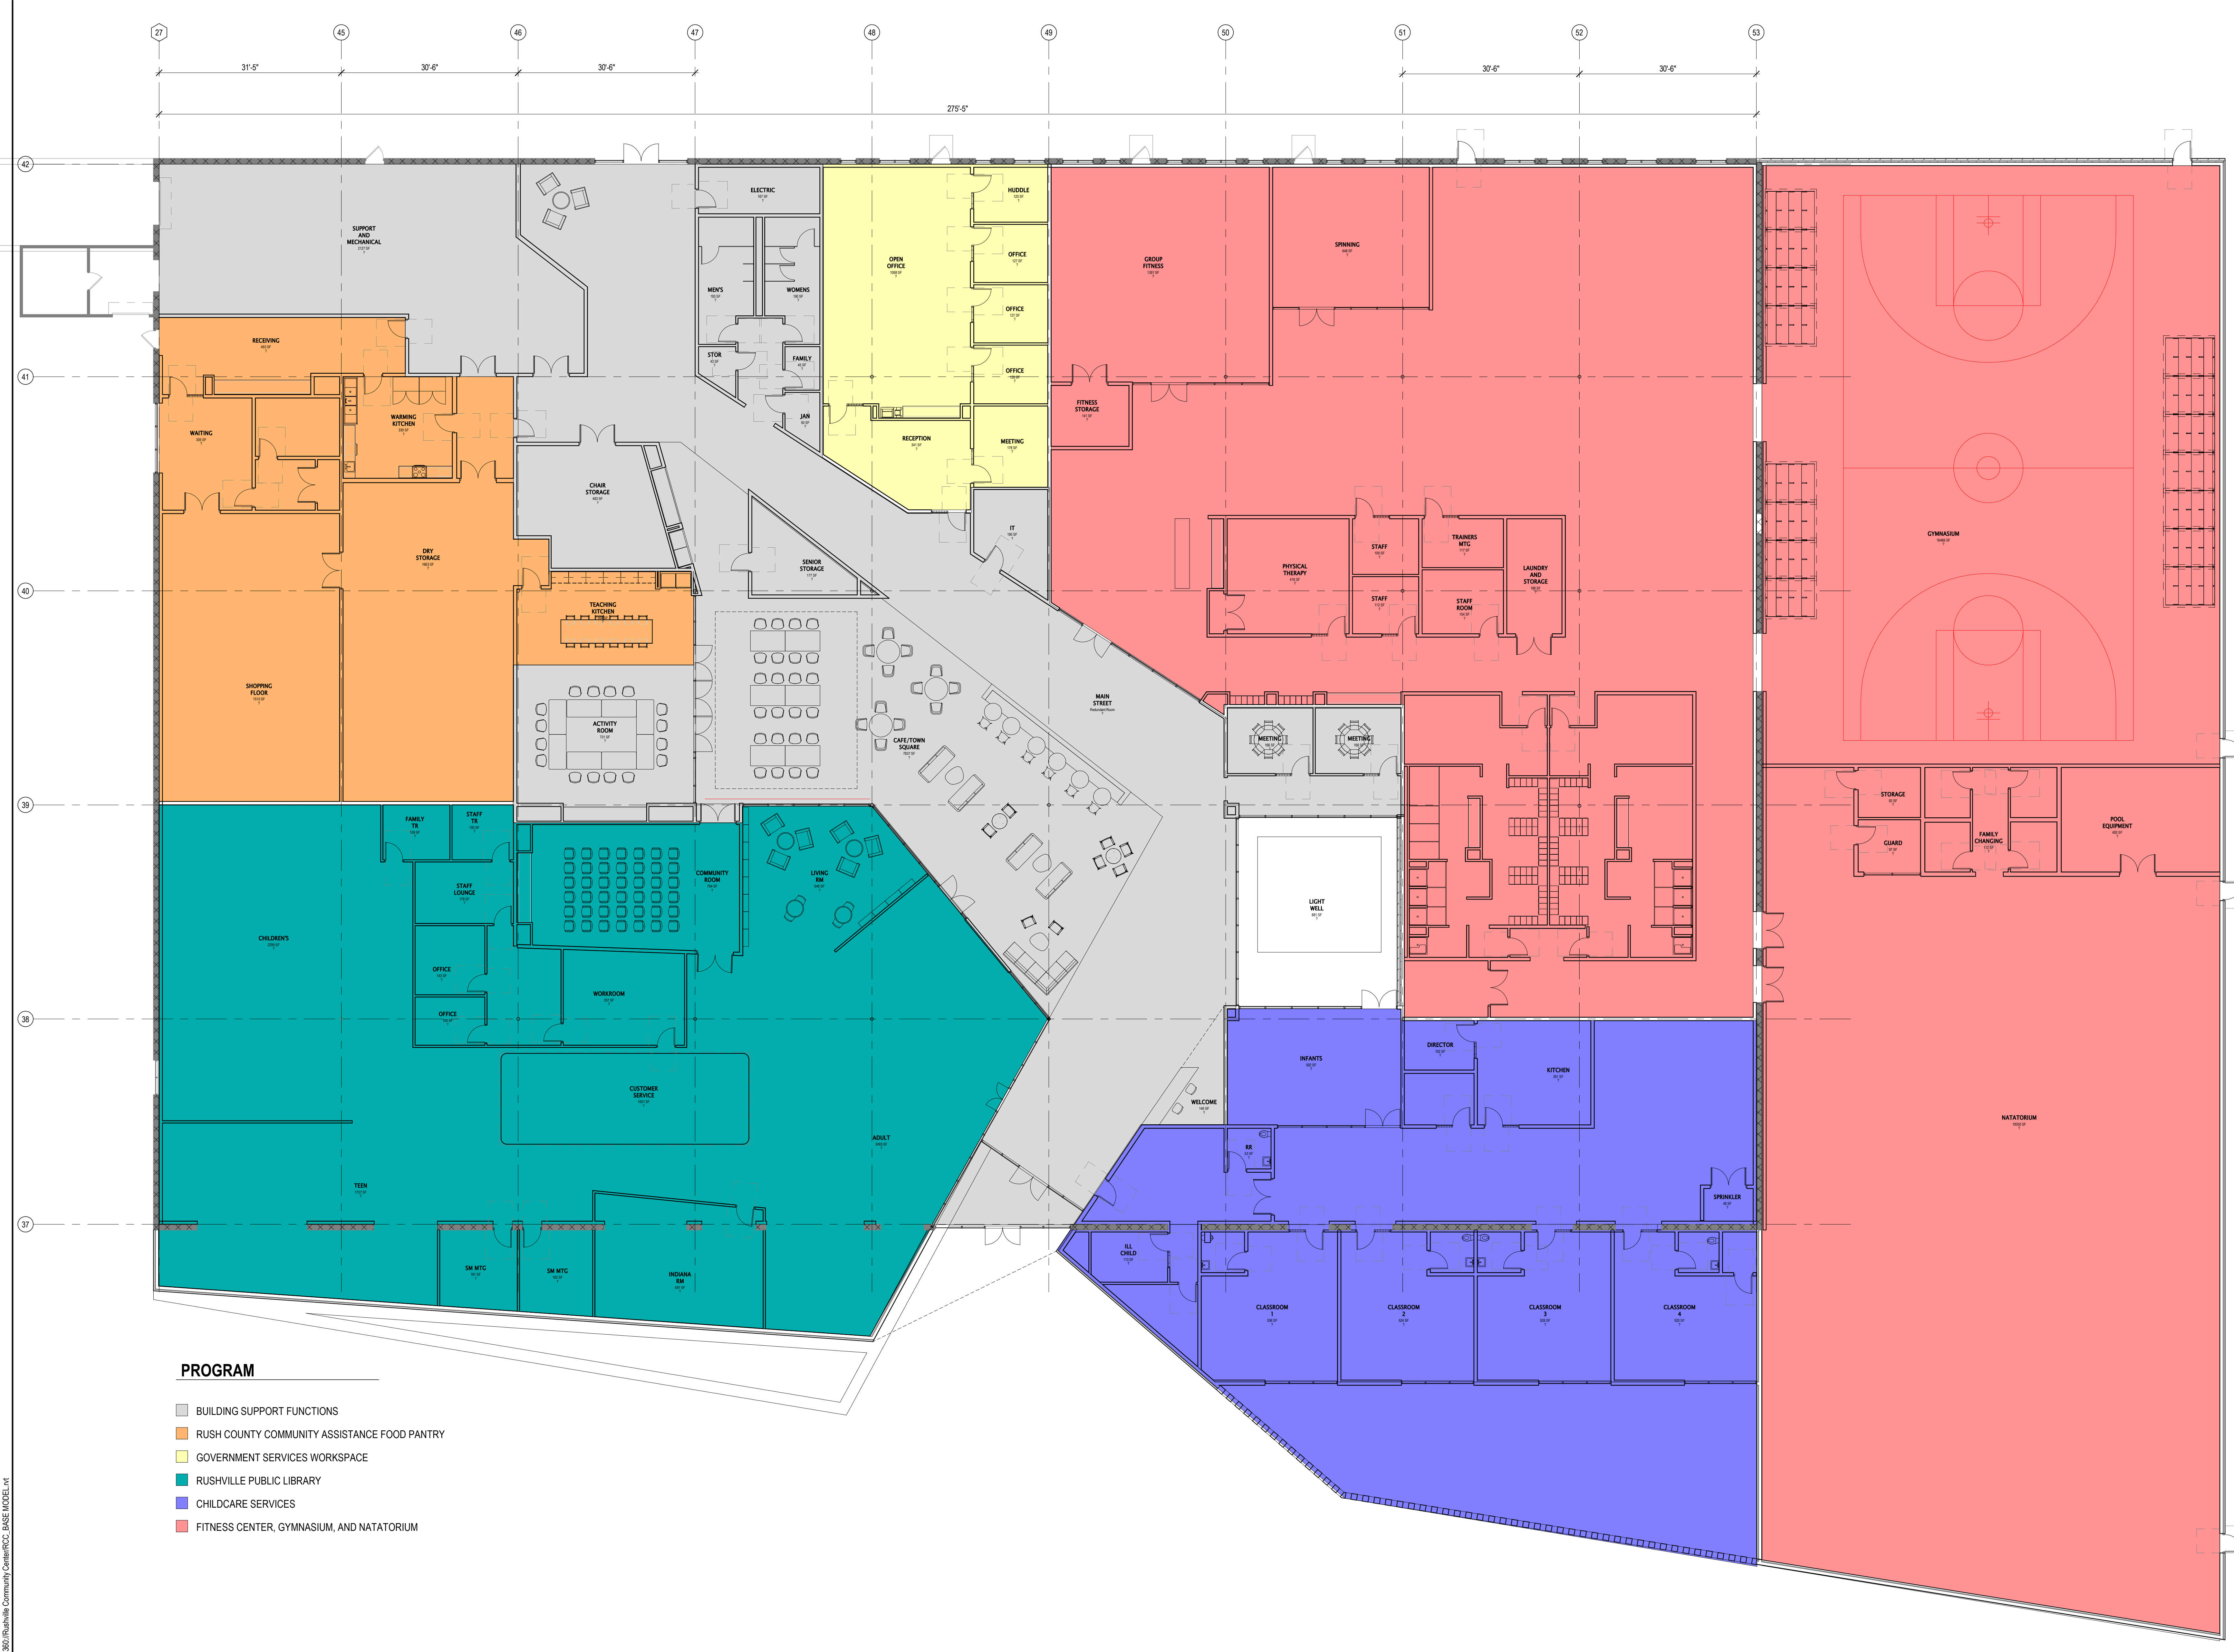

**PROGRAM**

- BUILDING SUPPORT FUNCTIONS
- RUSH COUNTY COMMUNITY ASSISTANCE FOOD PANTRY
- GOVERNMENT SERVICES WORKSPACE
- RUSHVILLE PUBLIC LIBRARY
- CHILDCARE SERVICES
- FITNESS CENTER, GYMNASIUM, AND NATATORIUM

**FIRST FLOOR PLAN**  
 SCALE: 3/32" = 1'-0"

6/28/2021 11:05:23 AM BIM 360://Rushville Community Center/DOC CASE MODEL.rvt

RUSHVILLE COMMUNITY CENTER | 1850 N. MAIN STREET